

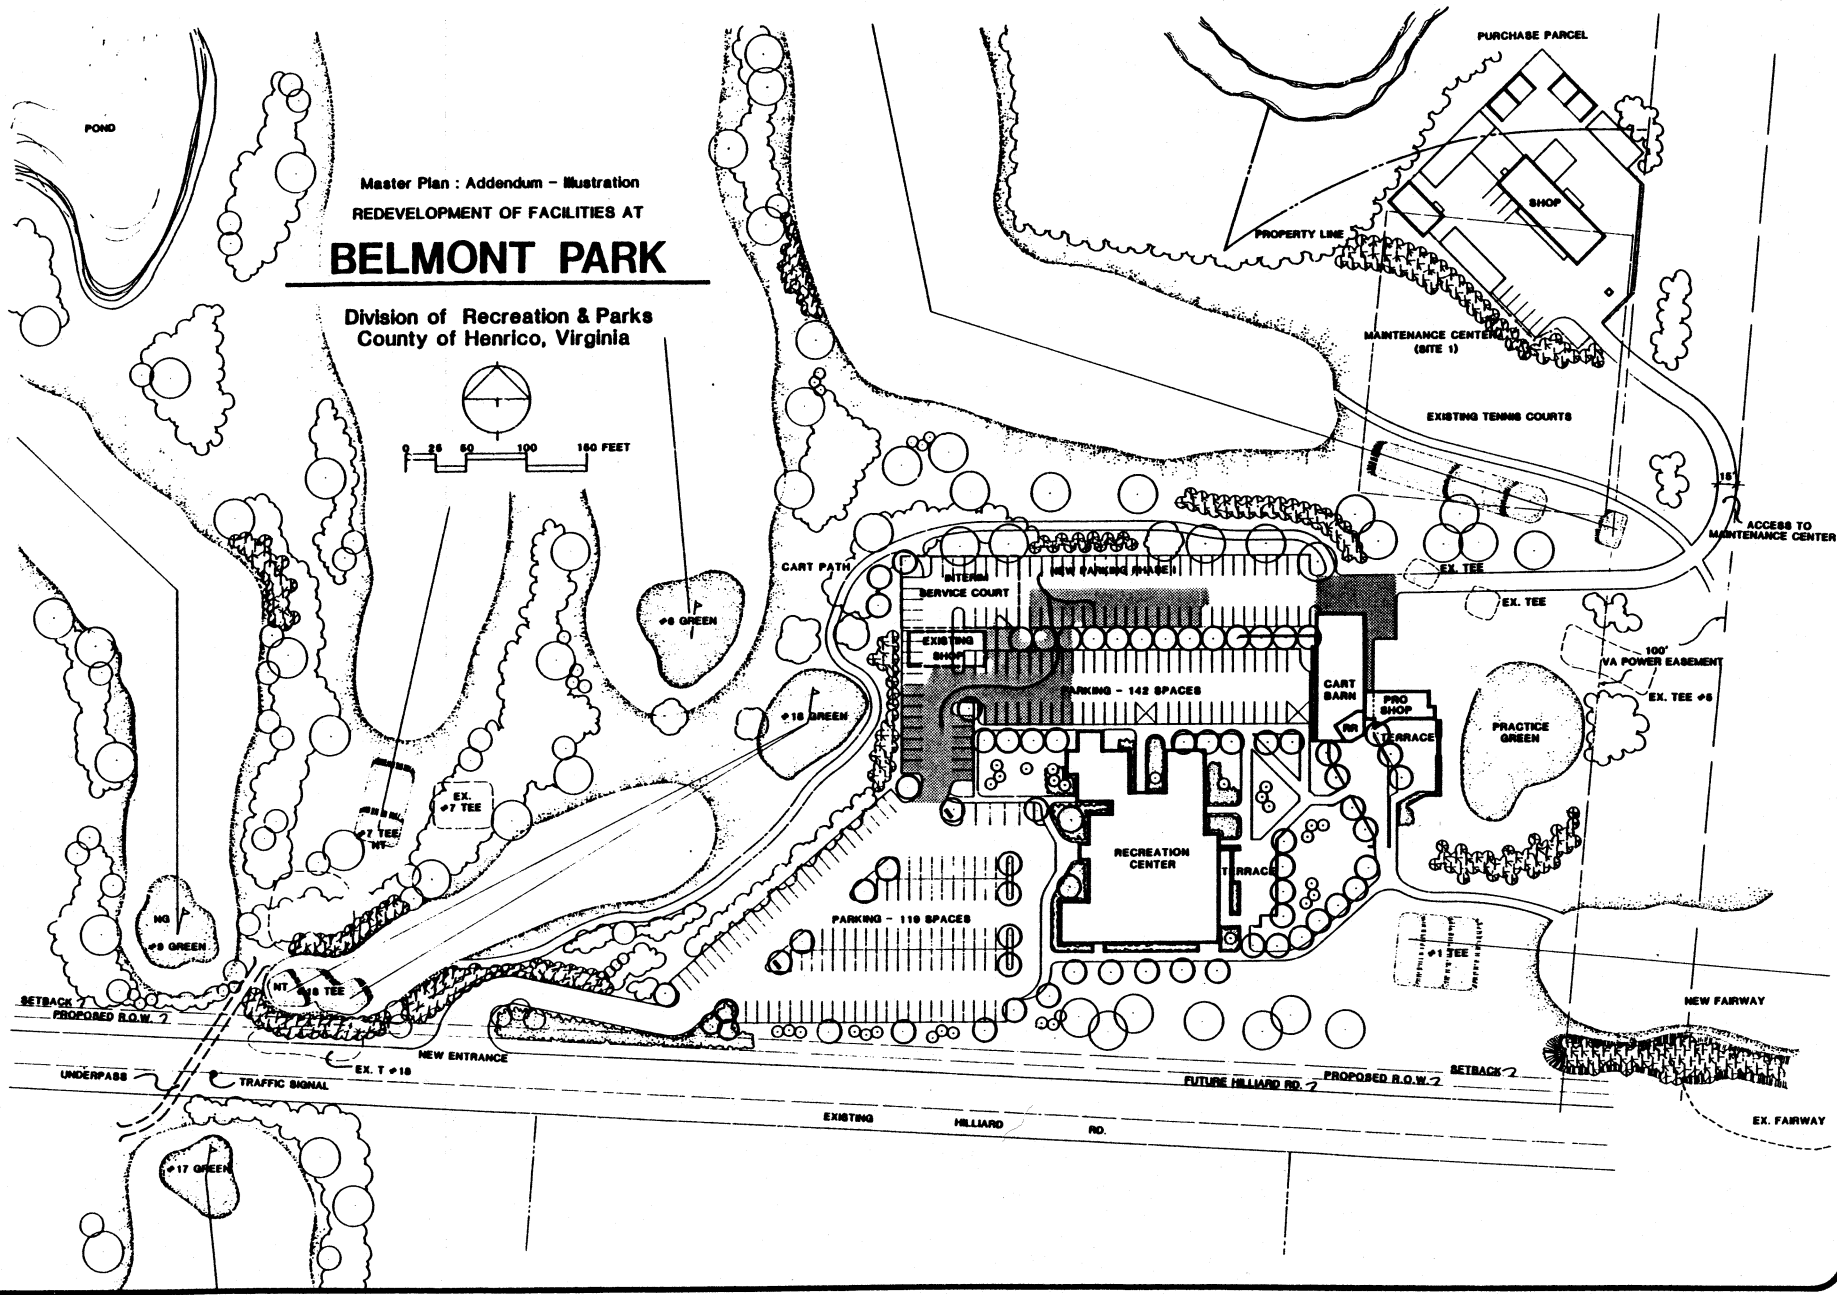


Master Plan : Addendum - Illustration  
 REDEVELOPMENT OF FACILITIES AT  
**BELMONT PARK**

Division of Recreation & Parks  
 County of Henrico, Virginia

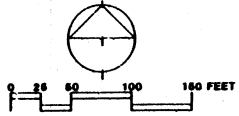

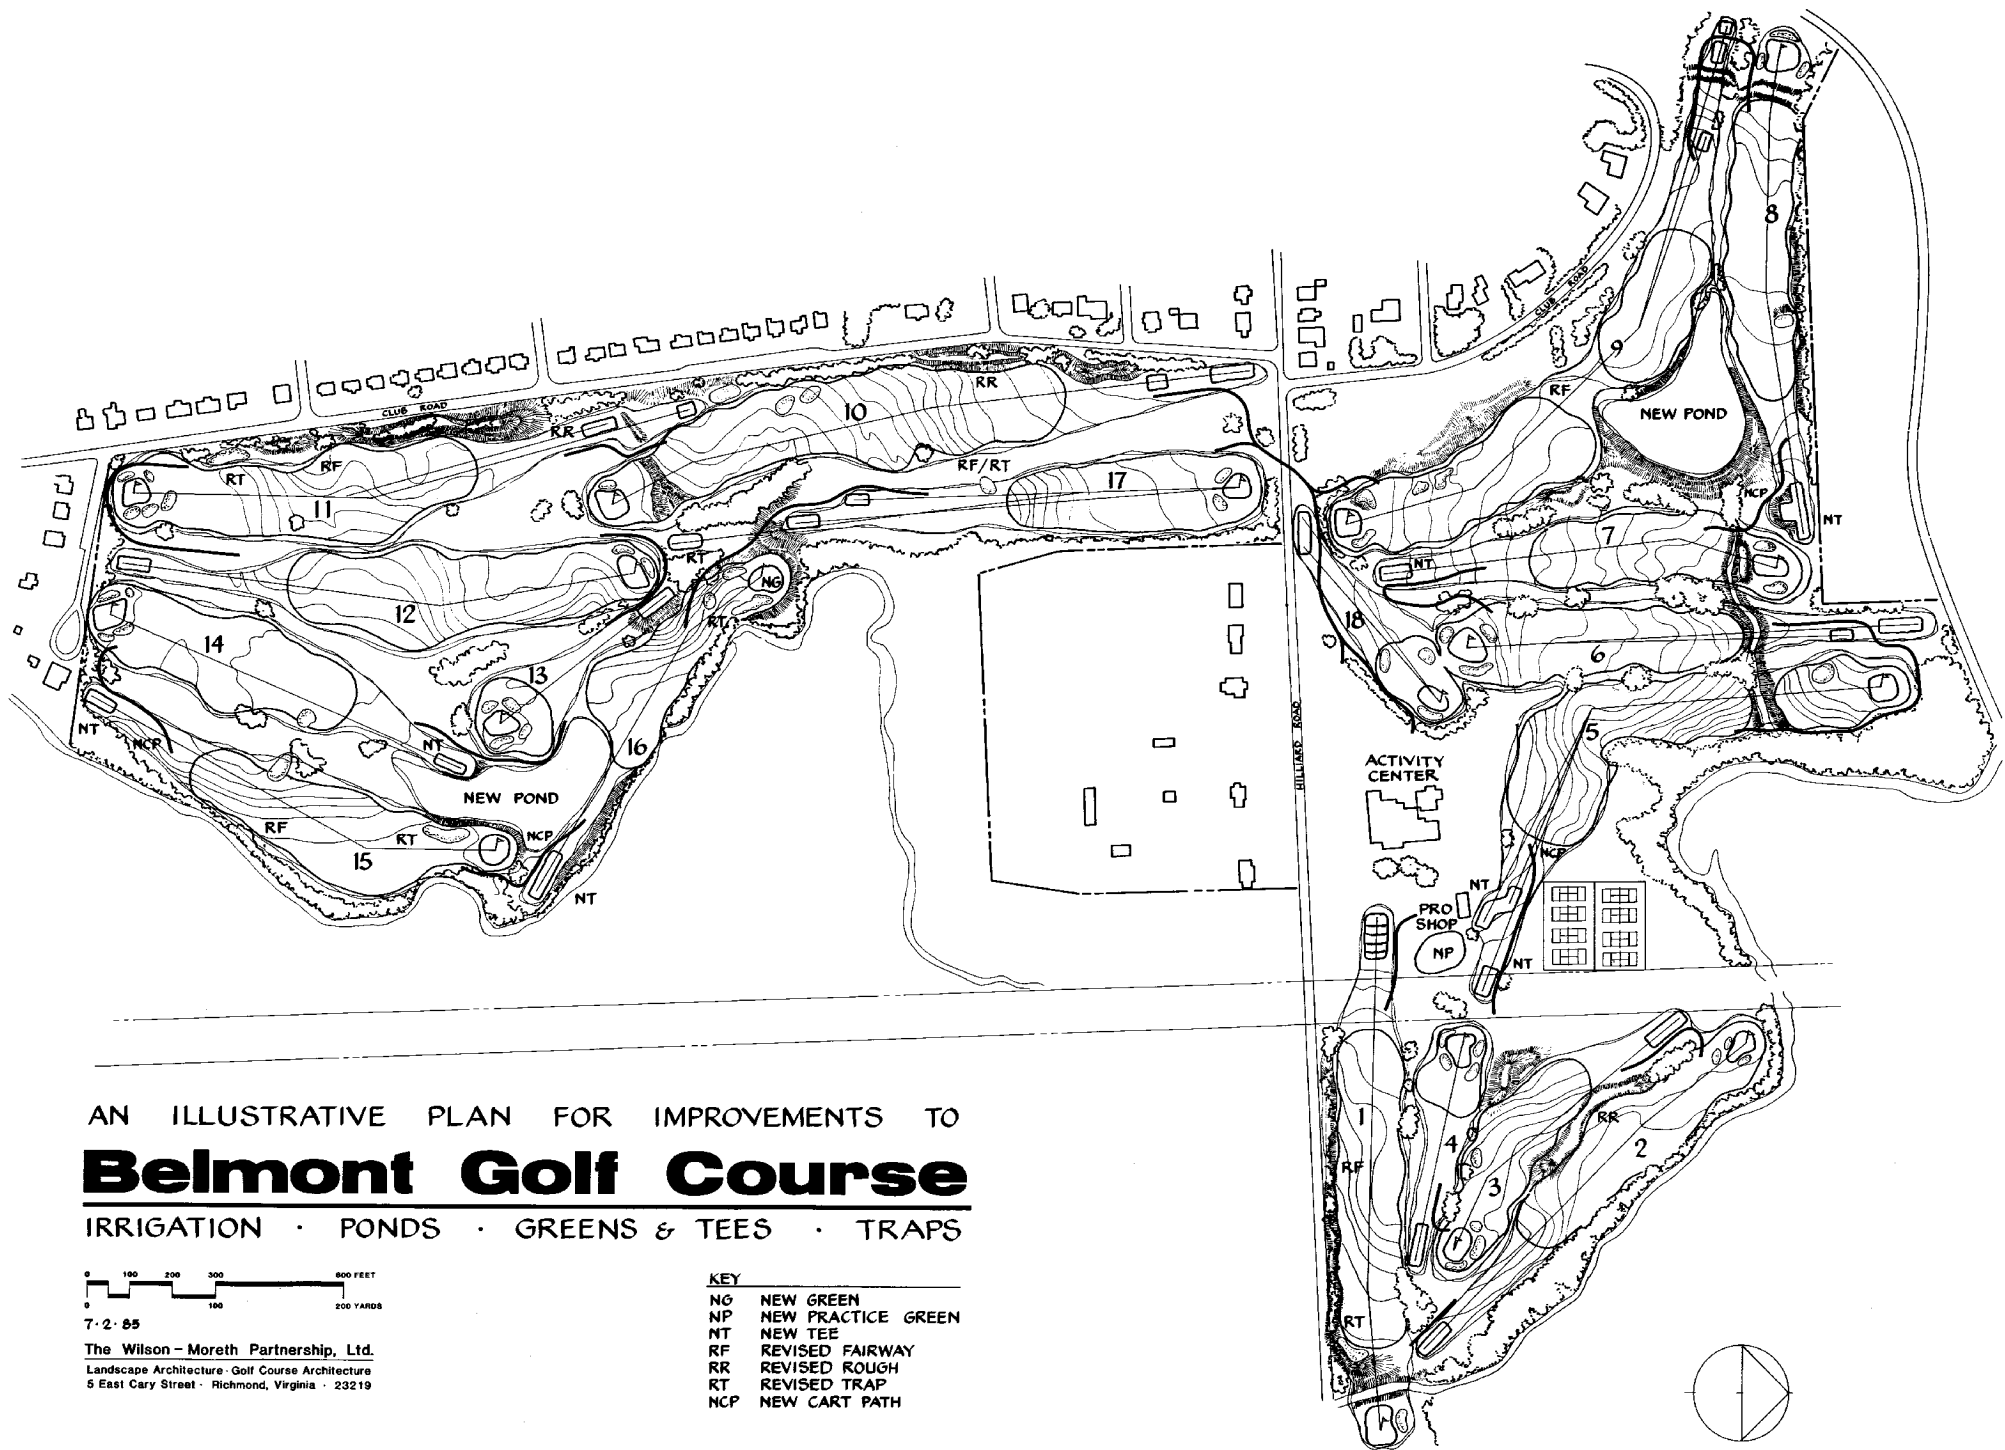

AN ILLUSTRATIVE PLAN FOR IMPROVEMENTS TO  
**Belmont Golf Course**  
 IRRIGATION · PONDS · GREENS & TEES · TRAPS

0 100 200 300 400 FEET  
 0 100 200 YARDS  
 7-2-85

The Wilson - Moreth Partnership, Ltd.  
 Landscape Architecture - Golf Course Architecture  
 5 East Cary Street - Richmond, Virginia - 23219

KEY	
NG	NEW GREEN
NP	NEW PRACTICE GREEN
NT	NEW TEE
RF	REVISED FAIRWAY
RR	REVISED ROUGH
RT	REVISED TRAP
NCP	NEW CART PATH