


COUNTY OF HENRICO
DEPARTMENT OF PUBLIC UTILITIES

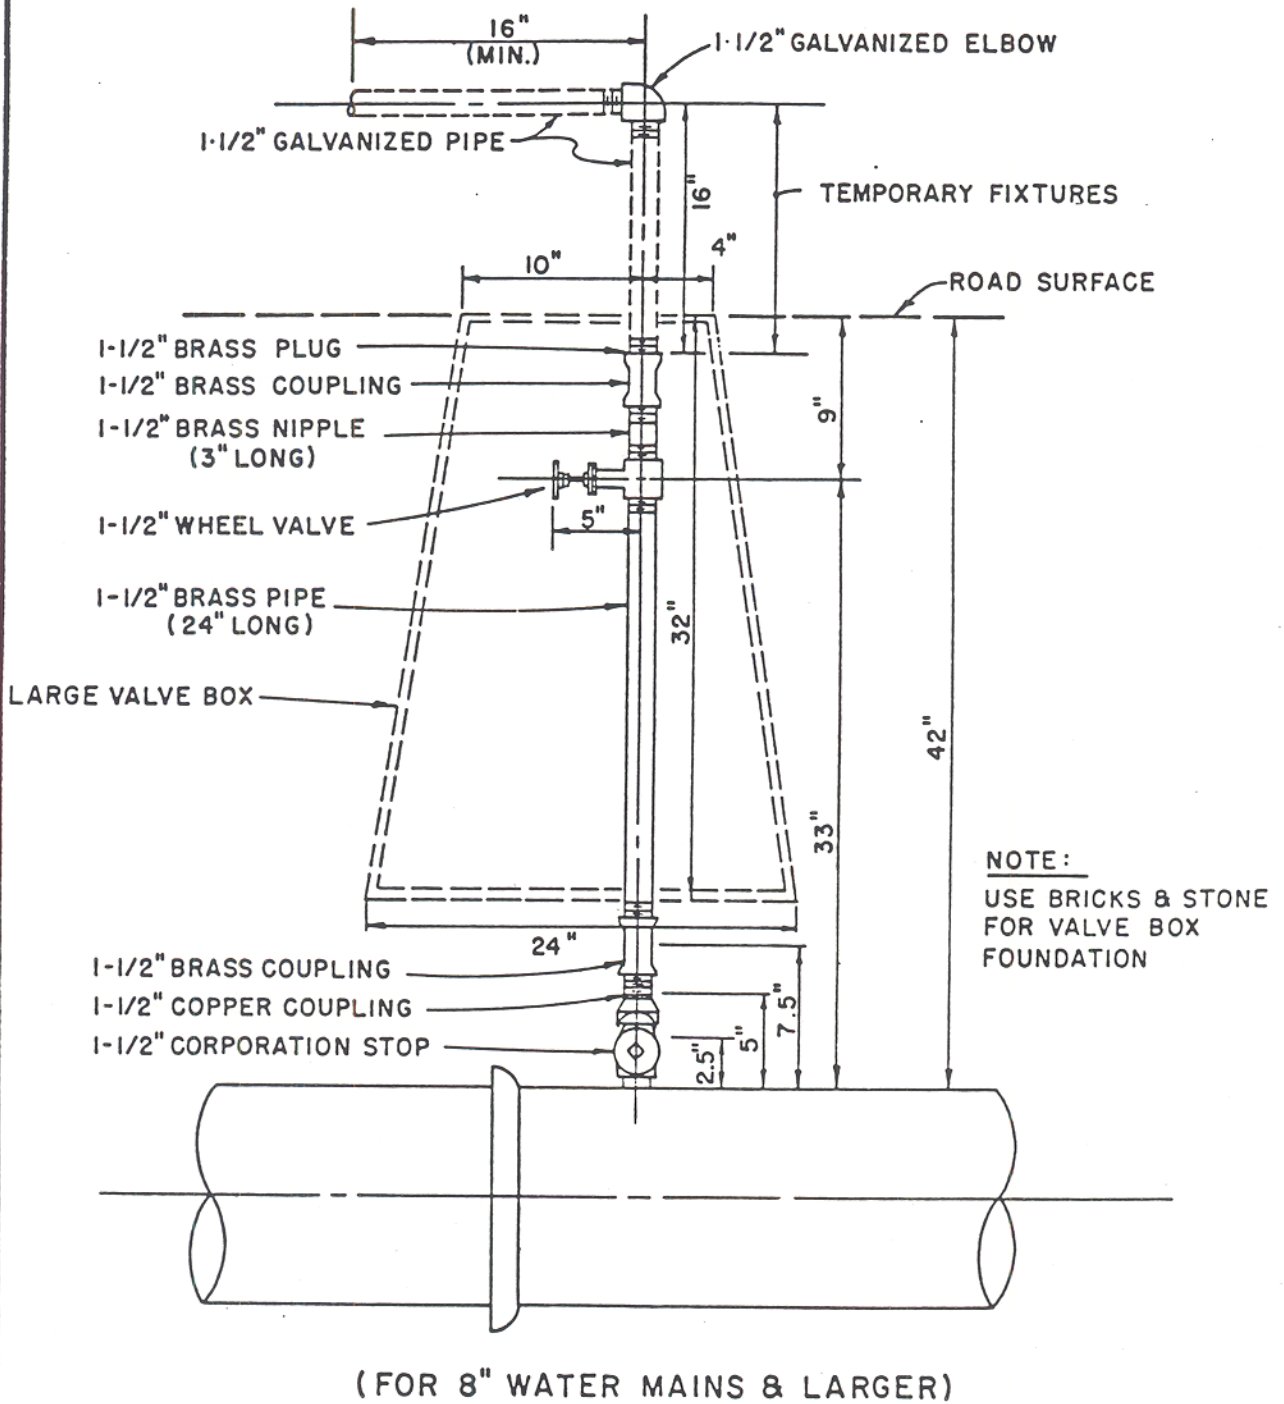

REVISIONS
10-26-79

AIR RELIEF DETAIL - 1-1/2"

FORM NO.
D-320